
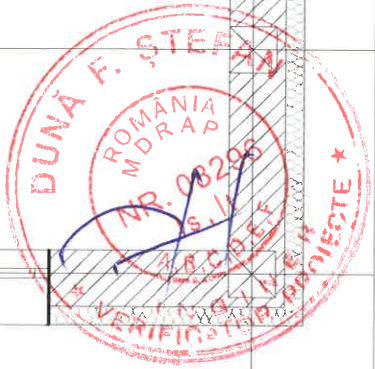


20-11-2018 057.02

Legenda:

C.E. 1000W	Convecteur electric de perete, Tesy CN 03 100 MIS - 1000W, sau similar, cu urmatoarele caracteristici: -alimentare: 230V -putere nominala: 1000W -echipat cu termostat reglabil -protectie antiinghet
C.E. 1500W	Convecteur electric de perete, Tesy CN 03 150 EIS - 1500W, sau similar, cu urmatoarele caracteristici: -alimentare: 230V -putere nominala: 1500W -echipat cu termostat reglabil electronic -protectie antiinghet

Verificator, Expert:	NUME	SEMNATURA	CERINTA	REFERAT / EXPERTIZA NR. / DATA	
Verificator:					
S. C. PROBIECTIV DESIGN S. R. L.				Denumire proiect: CONSTRUIRE VESTIARE PENTRU TEREN SINTETIC	NR. 158/2018
ARAD, ROMANIA CUI 35105263 - J2/1102/2015 TEL: 0724284801 / 0729181837 e-mail: probiectivdesign@gmail.com				Beneficiar: COMUNA PADURENI	FAZA PTH
PROBIECTIV DESIGN S.R.L.				Amplasament: JUD. TIMIS, COM. PADURENI, SAT PADURENI, CF. 402043, NR CAD. 402043	
Proiectat:	ing. CATALIN JESCU	<i>[Signature]</i>	SCARA 1:50	Obiect: INSTALATII INCALZIRE	
Desenat:	ing. CATALIN JESCU	<i>[Signature]</i>		Denumire plansa:	PLAN PARTER
Verificat:	ing. PUI CRISTIAN	<i>[Signature]</i>	11. 2018		PLANSĂ II01

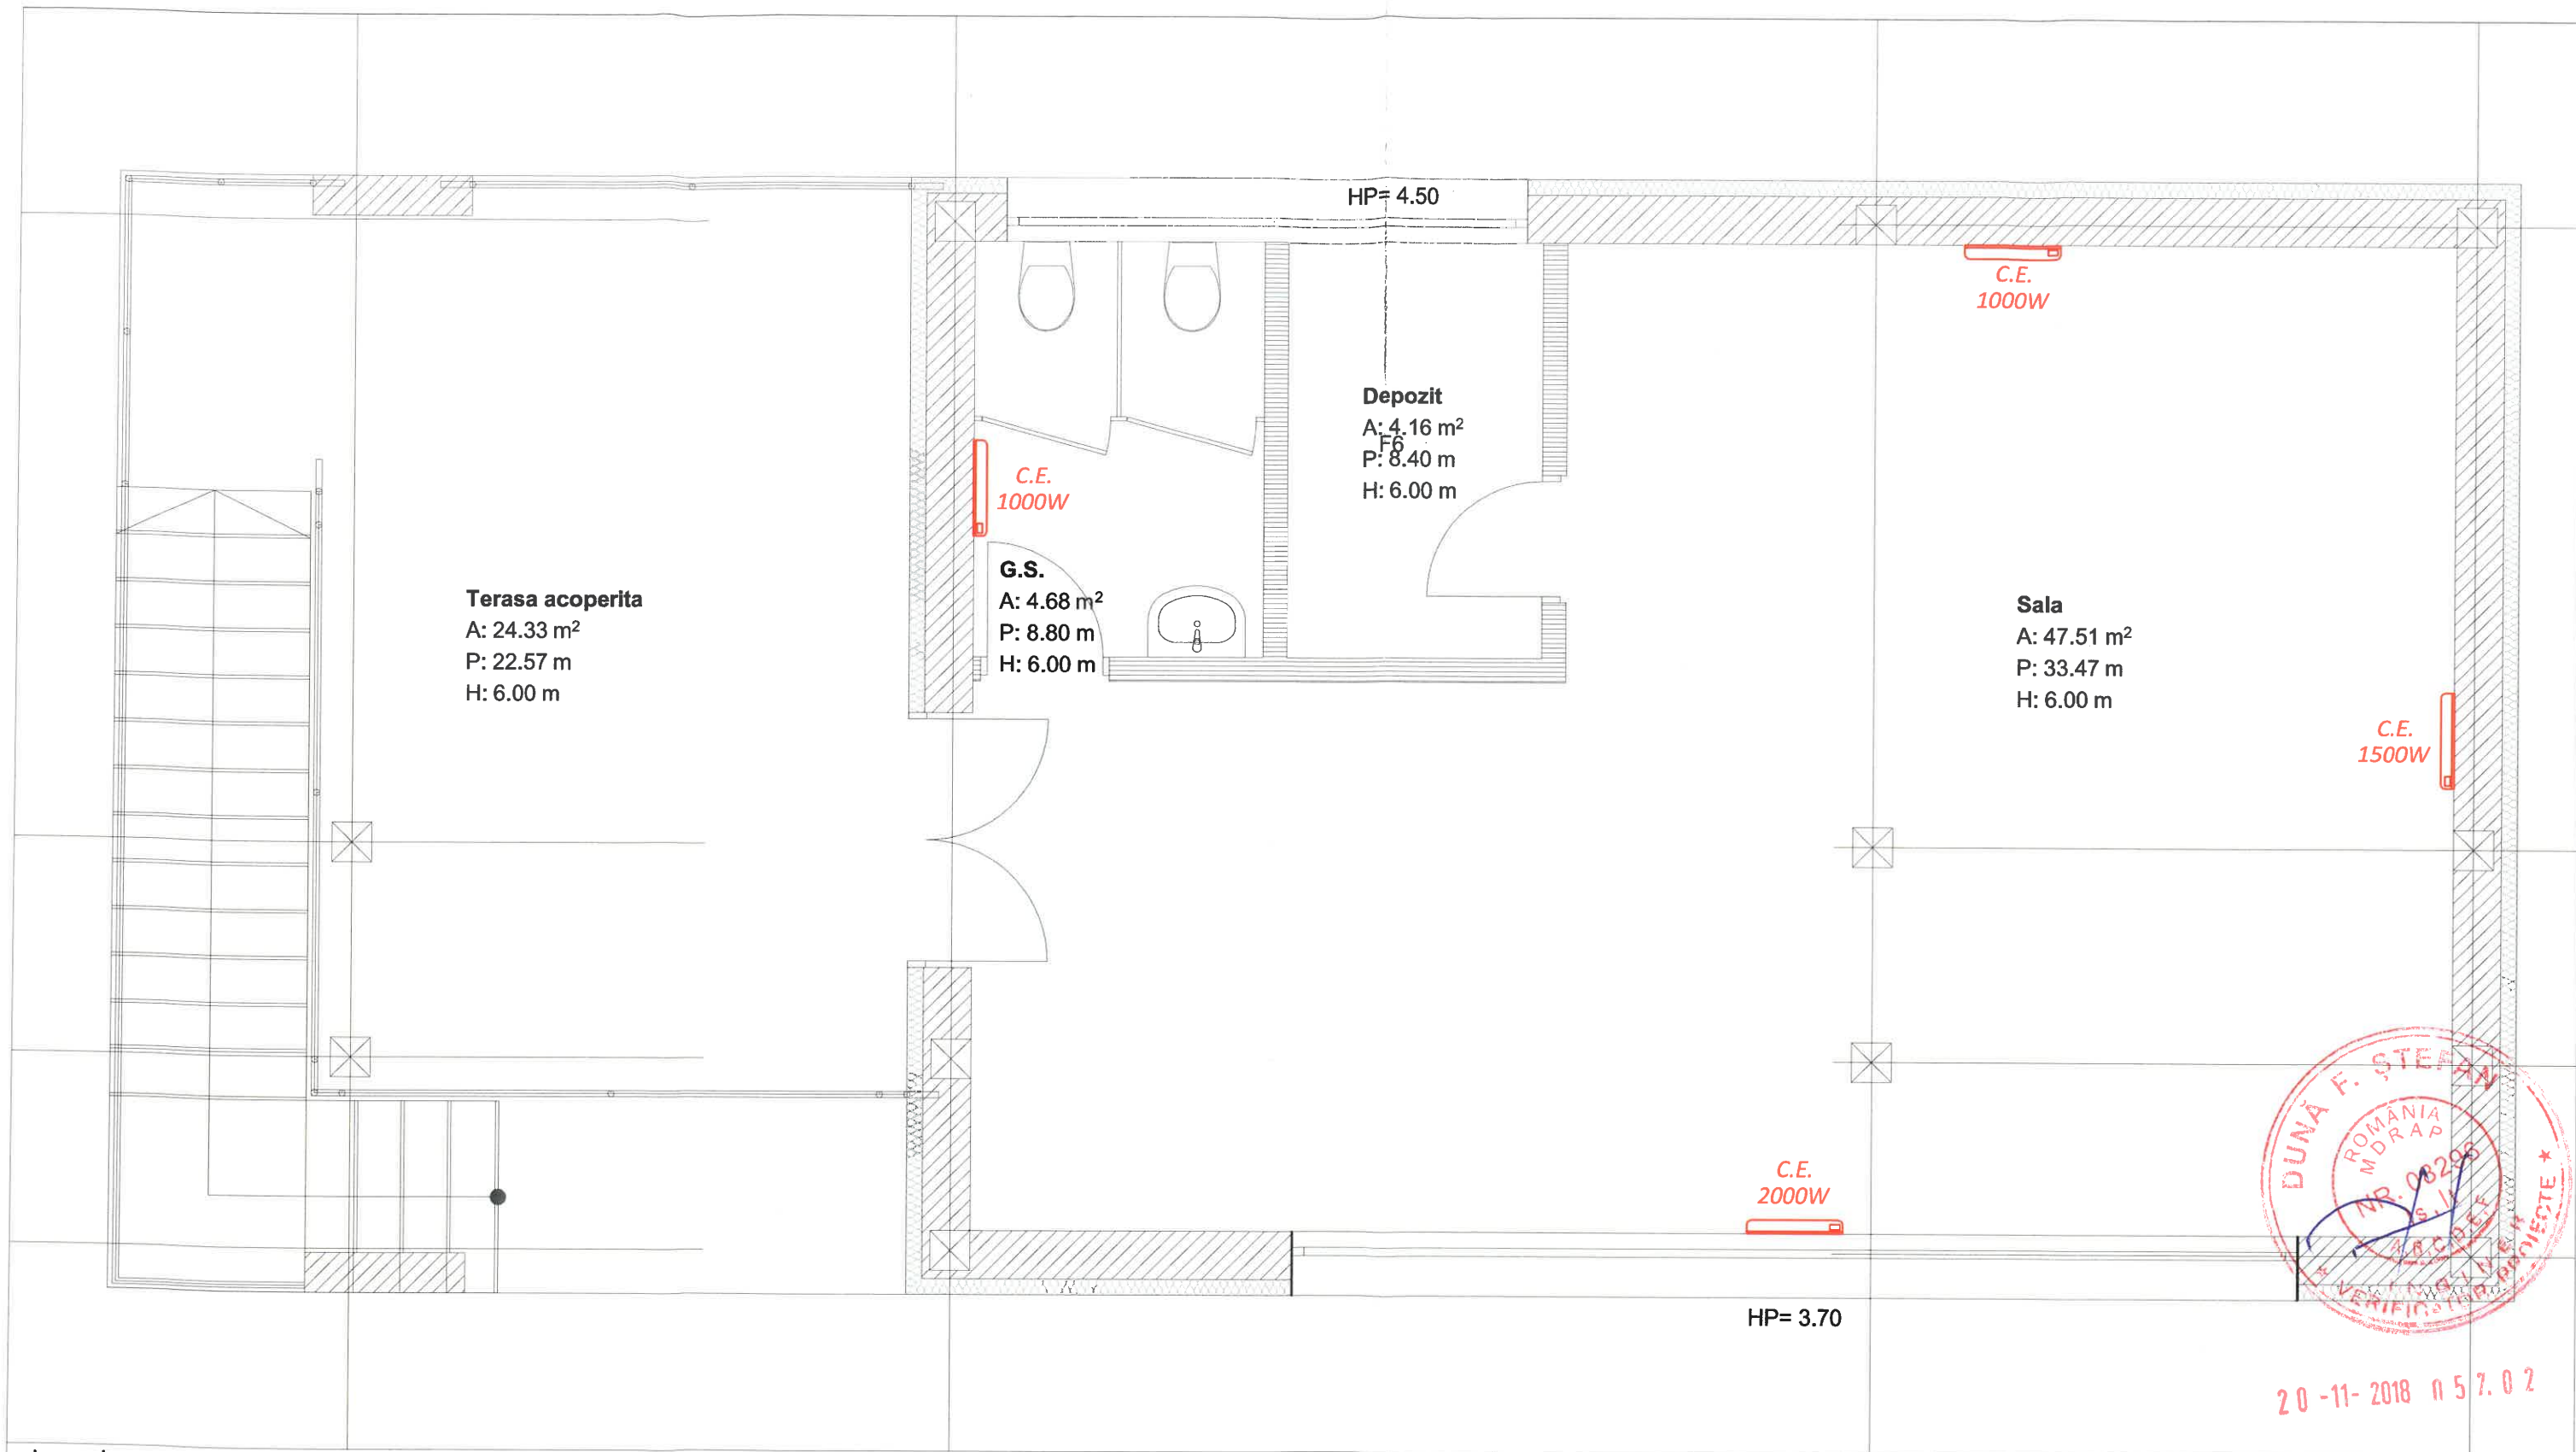

20-11-2018 n 57.02

Legenda:

C.E. 1000W	Convector electric de perete, Tesy CN 03 100 MIS - 1000W, sau similar, cu urmatoarele caracteristici: -alimentare: 230V -putere nominala: 1000W -echipat cu termostat reglabil -protectie antiinghet
C.E. 1500W	Convector electric de perete, Tesy CN 03 150 EIS - 1500W, sau similar, cu urmatoarele caracteristici: -alimentare: 230V -putere nominala: 1500W -echipat cu termostat reglabil electronic -protectie antiinghet
C.E. 2000W	Convector electric de perete, Tesy CN 03 200 EIS - 2000W, sau similar, cu urmatoarele caracteristici: -alimentare: 230V -putere nominala: 2000W -echipat cu termostat reglabil electronic -protectie antiinghet

Verificator, Expert:	NUME	SEMNATURA	CERINTA	REFERAT / EXPERTIZA NR. / DATA
Verificator:				
S. C. PROBIECTIV DESIGN S. R. L. ARAD, ROMANIA CUI 35105263 - J2/1102/2015 TEL: 0724284801 / 0729181837 e-mail: probiectivdesign@gmail.com				Denumire proiect: CONSTRUIRE VESTIARE PENTRU TEREN SINTETIC Beneficiar: COMUNA PADURENI Amplasament : JUD. TIMIS, COM. PADURENI, SAT PADURENI, CF. 402043, NR CAD. 402043 Obiect: INSTALATII INCALZIRE Denumire plansa:
Proiectat:	ing. CATALIN JESCU		SCARA 1:50	NR. 158/2018
Desenat:	ing. CATALIN JESCU			FAZA PTH
Verificat:	ing. PUI CRISTIAN		11. 2018	PLANSA II02
				PLAN ETAJ